


Cuadro de superficies		
Planta Fase I		
Almacén 01	26.26 m²	
Sala 01	33.07 m²	
Sala 02	32.35 m²	
Sala 03	32.70 m²	
Sala 04	32.91 m²	
Sala 05	33.36 m²	
Sala 06	34.67 m²	
Vestibulo 01	14.40 m²	
Sala 07	34.56 m²	
Sala 08	35.09 m²	
Vestibulo 02	2.80 m²	
Sala 09	34.81 m²	
Sala 10	35.22 m²	
Vestibulo 03	2.98 m²	
001. Aula	48.16 m²	
003. Aula	42.92 m²	
005. Aula	43.30 m²	
007. Aula	43.22 m²	
009. Aula	42.63 m²	
Almacén 03	8.83 m²	
Vestibulo 05	9.33 m²	
Sala polivalente 01	65.24 m²	
Almacén 02	12.94 m²	
Pasillo 01	137.54 m²	
<b>Total Sup. útil</b>	<b>842.09 m²</b>	

SECCIÓN s1

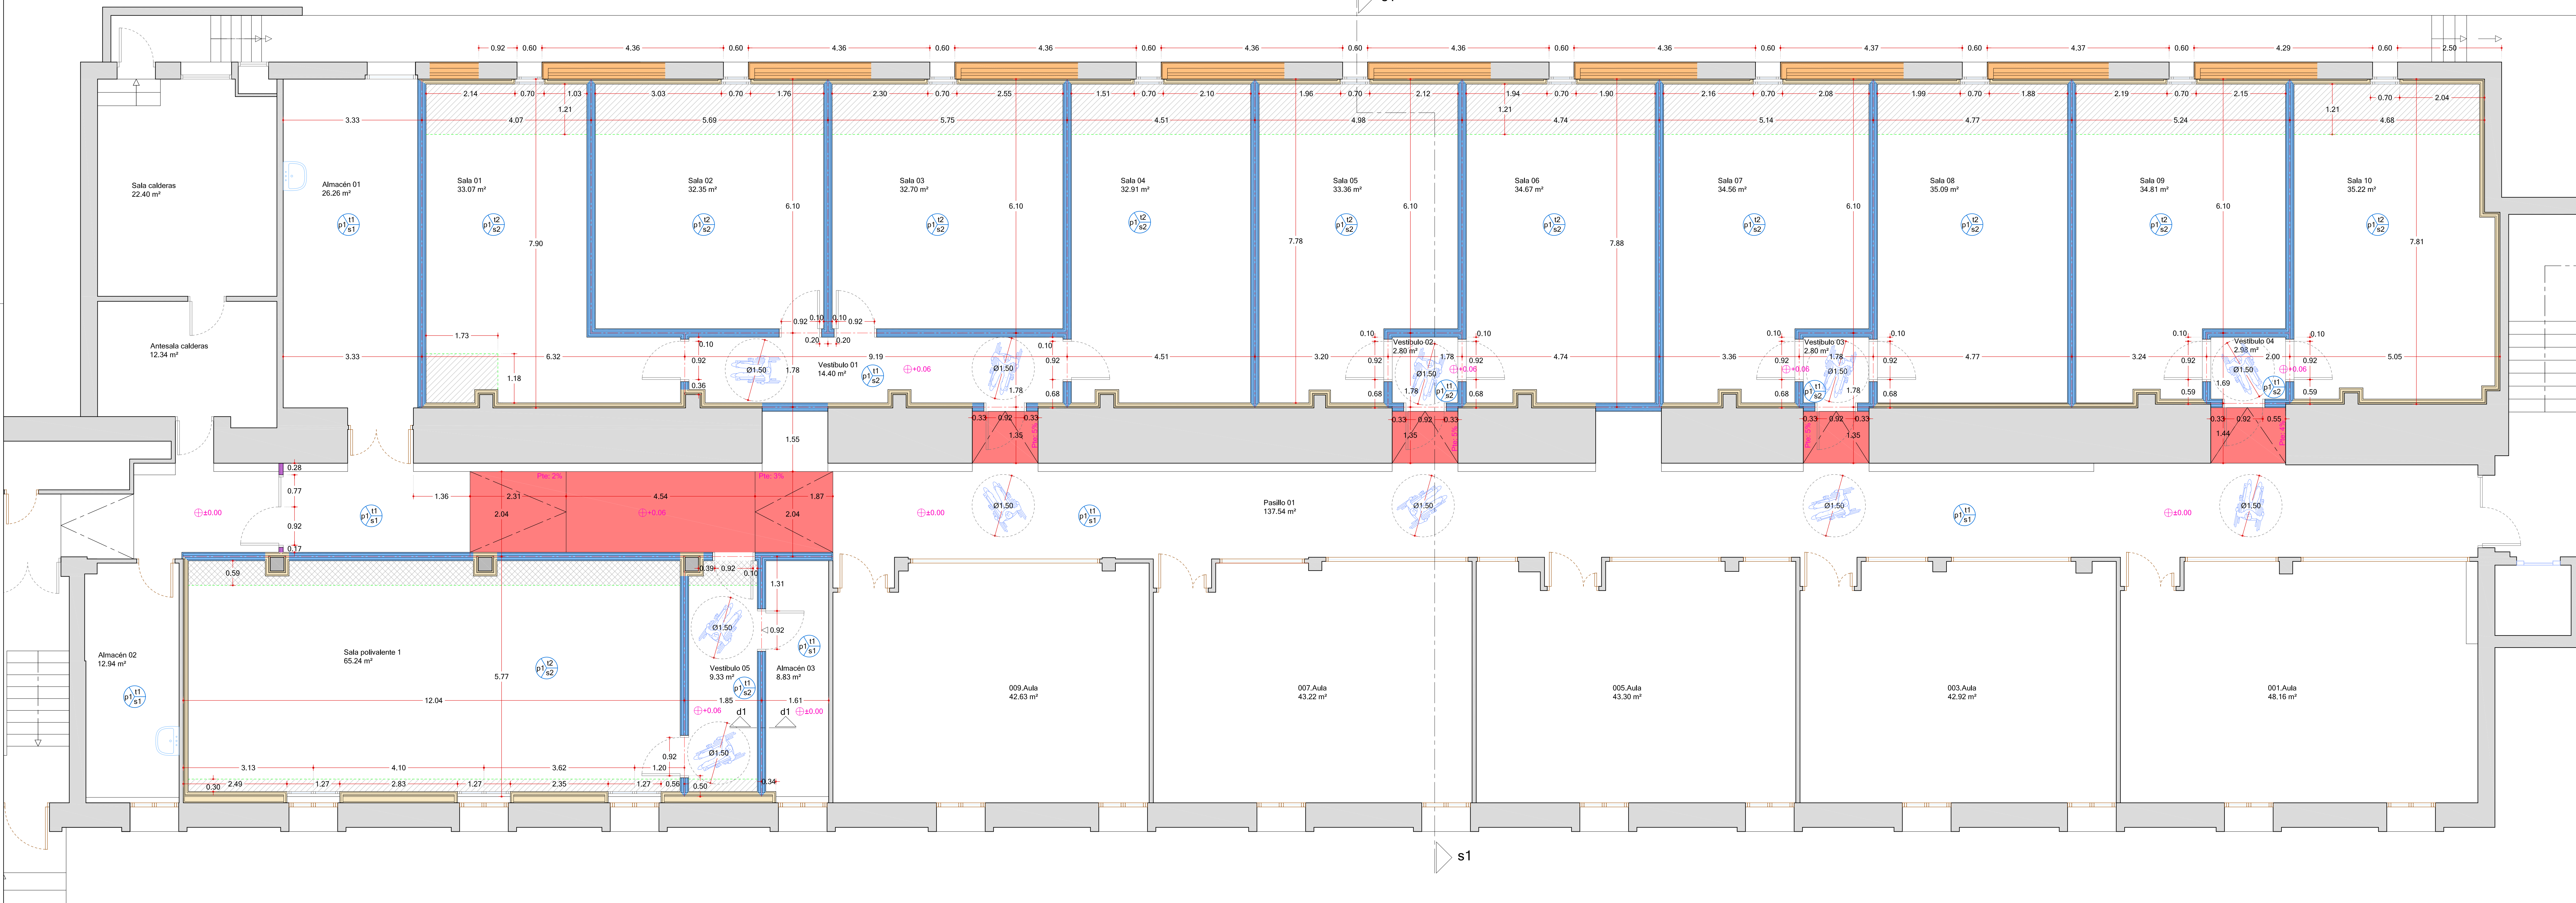

PROYECTO DE ELECCIÓN DE REFORMA DE LOCAL PARA TRANSFORMARLO EN LOCALS DE ENSAYO PARA MÚSICOS - ETEO MUSIKA TALDEAK

FASE I - PLANTA Y SECCIÓN SUPERFICIES, COTAS REPLANTEO SOLERAS, Y FORMACIÓN DE TABIQUES



NOVIEMBRE 2014